

Dean Gardens

Stage 3 Presentation


Kinnear Landscape Architects Ltd
December 2019




General Arrangement Plan

This is a detailed landscape architectural plan for a park. The plan shows a large, irregularly shaped site with a winding path (highlighted in orange) that connects different areas. To the left, there is a parking lot with several spaces and a building. The central and right portions of the plan are dominated by large, circular tree symbols, indicating the placement of mature trees. Various smaller symbols, including benches, light poles, and play equipment, are scattered throughout the site. The plan is bordered by 'Uxbridge Road' to the north, 'Leeland Terrace' to the west, and 'Northfield Avenue' to the east. A scale bar indicating 35000 is located near the bottom center. The overall design emphasizes green space and pedestrian connectivity.


Play

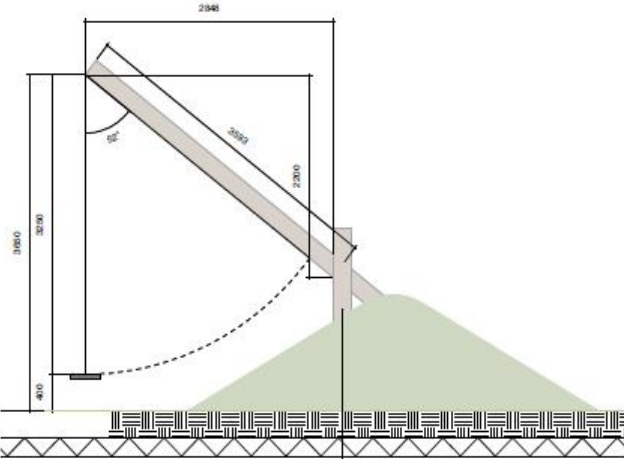


CANTILEVERED SWING -
Cantilevered swing on Rubra Pole
Frame. To be integrated into Grass
Mount.

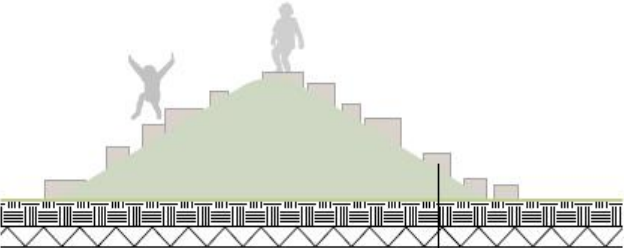




STEPPING LOGS - Striped Oak,
height above ground max 400mm,
diameter between 450 - 350mm. To
create playful stepping route over
grass mound.

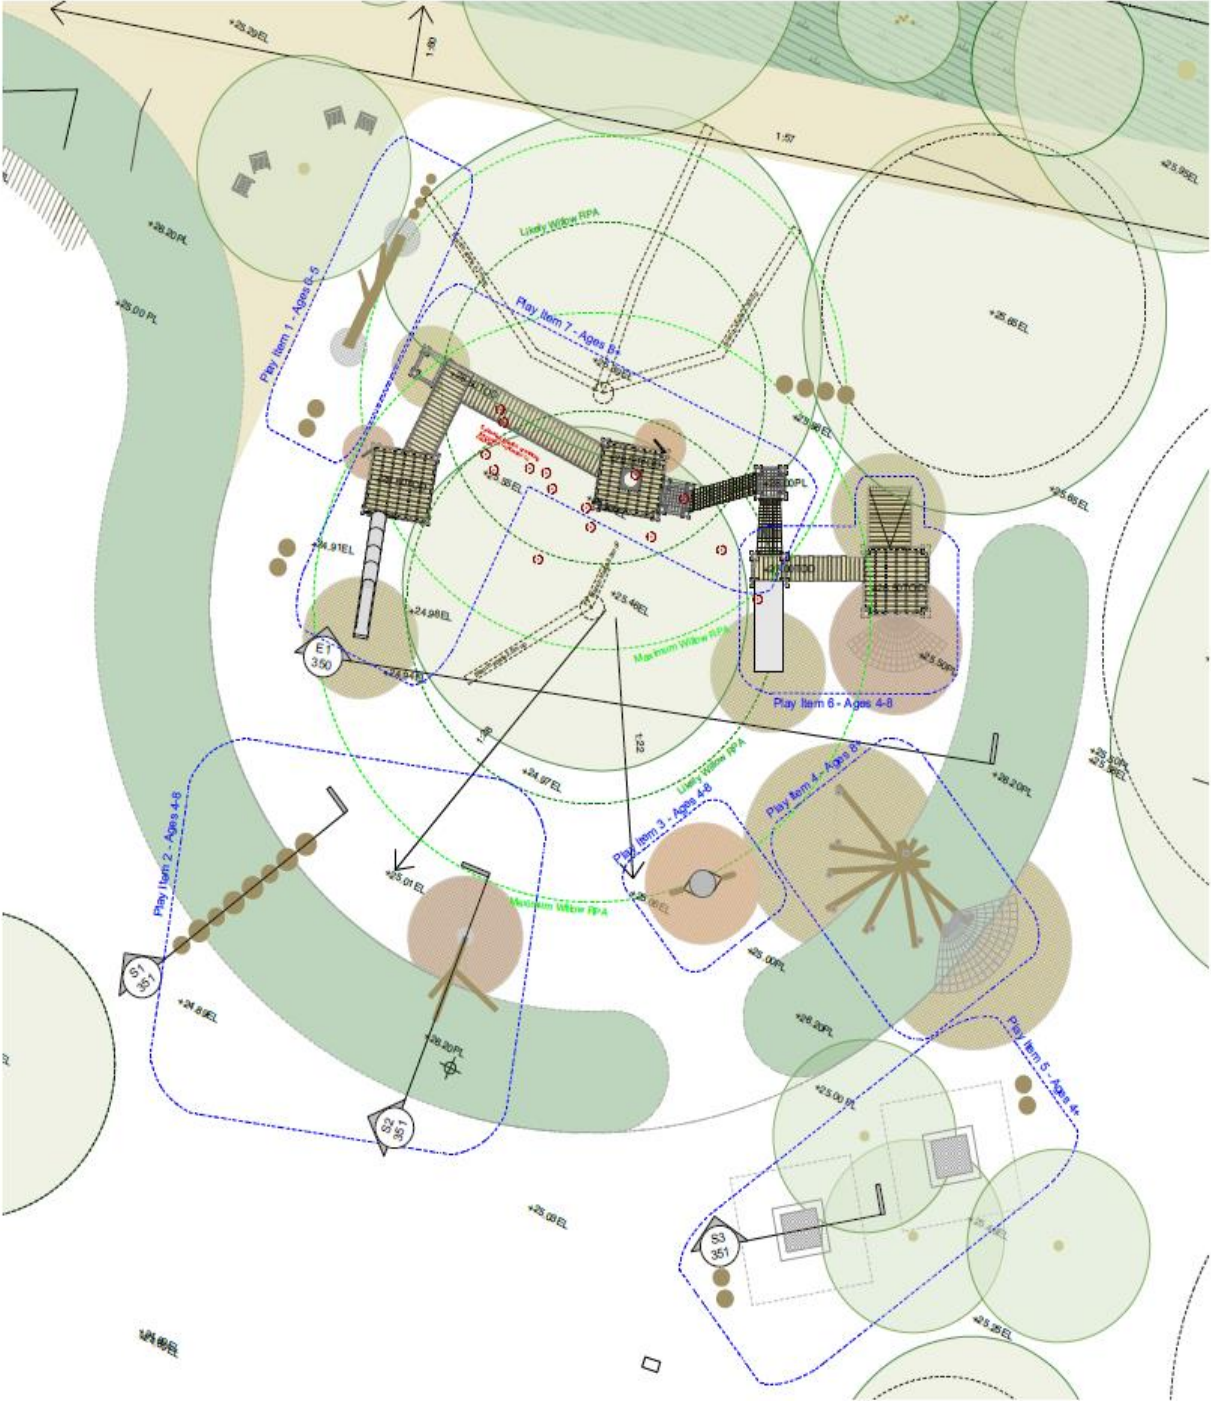


Play

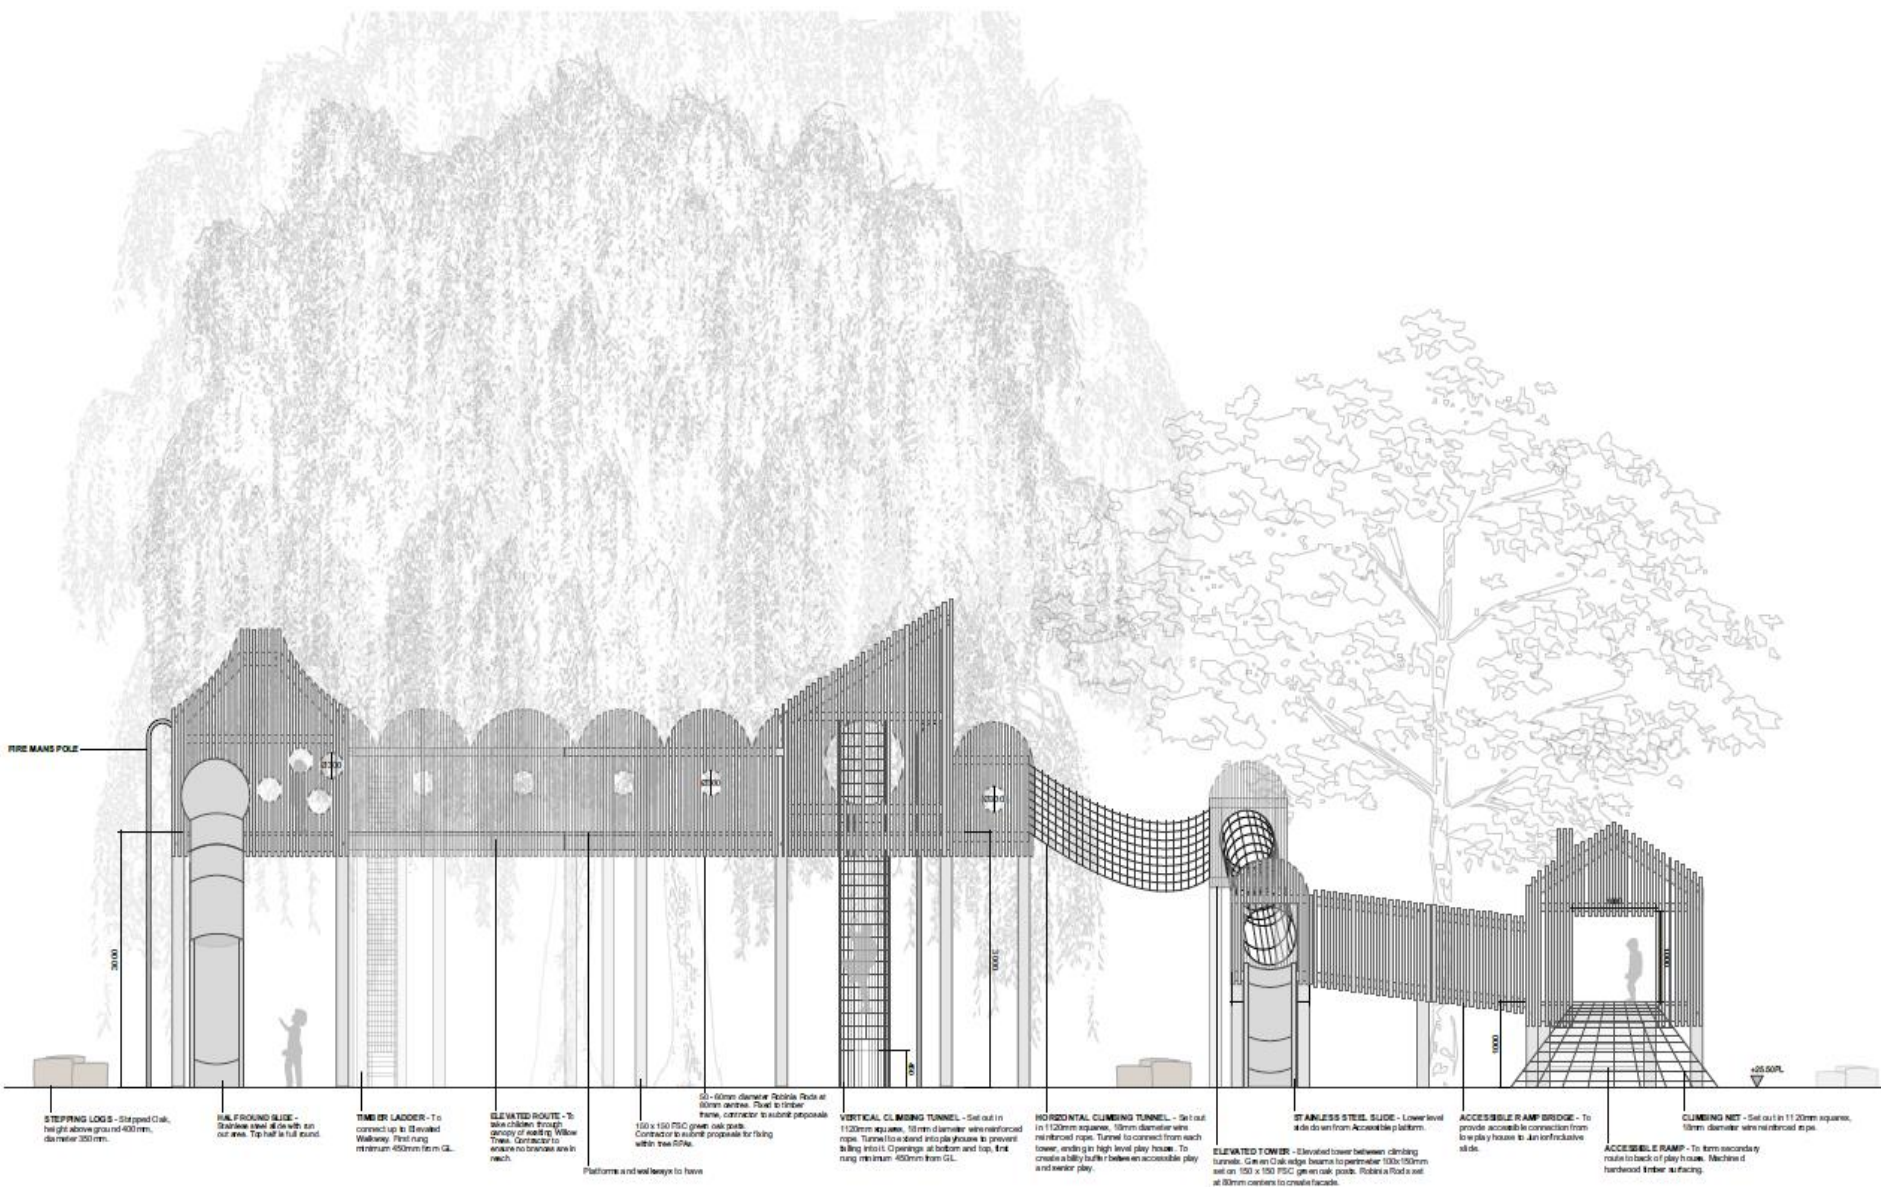


Wheeled Sports

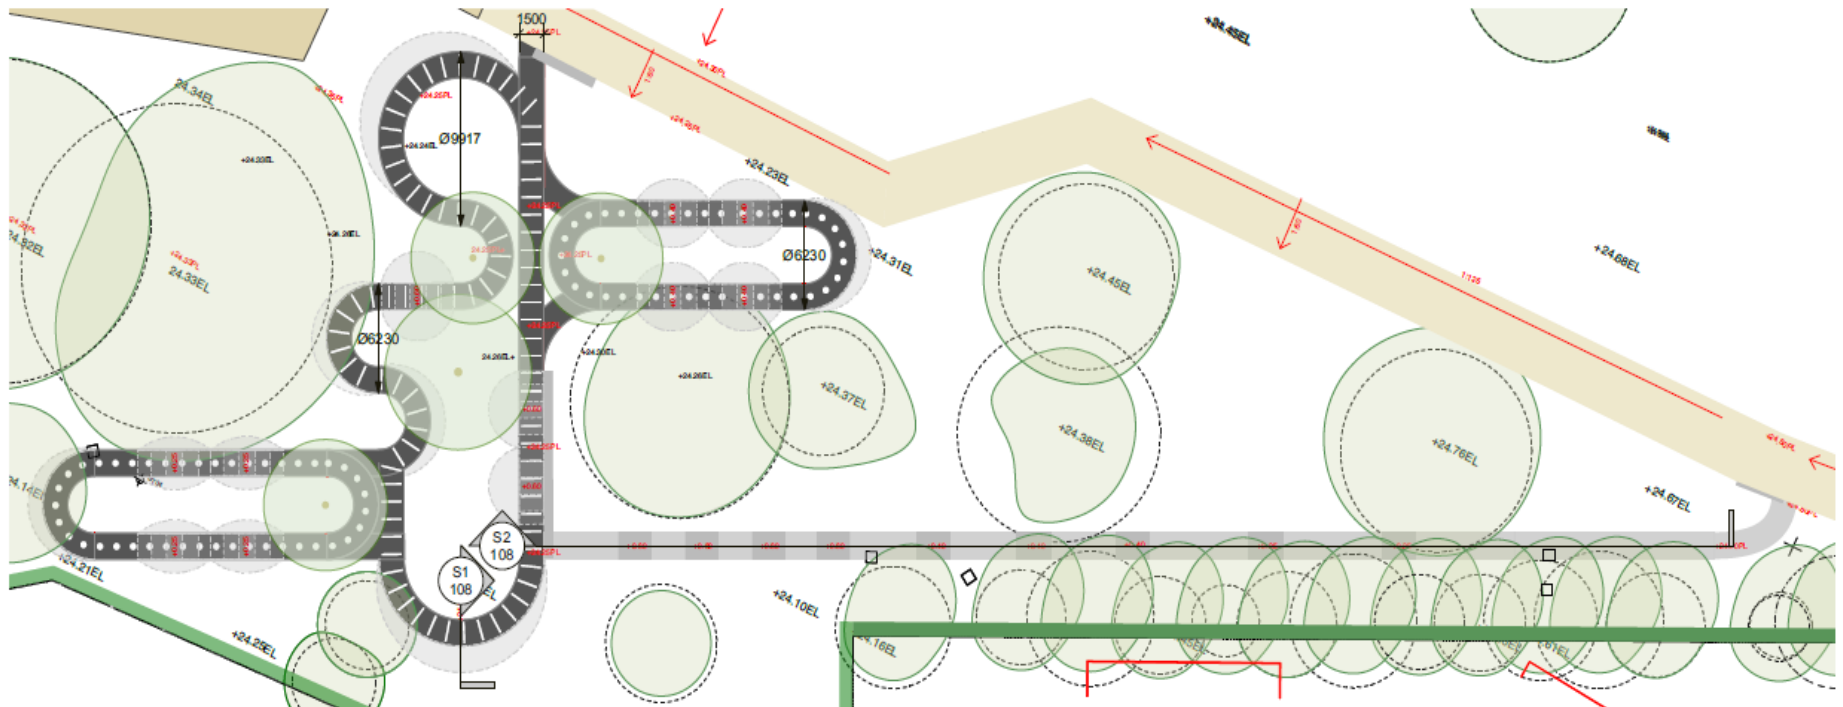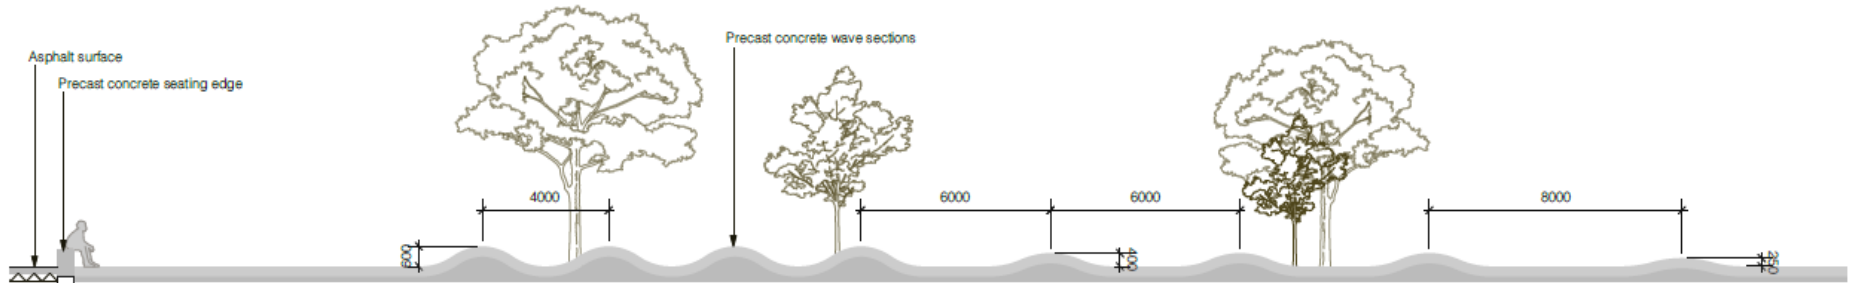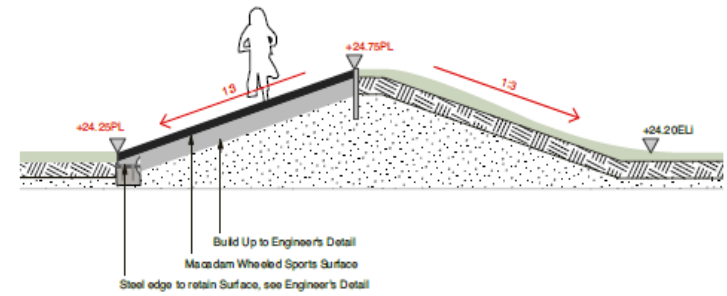


Entrances and Signs

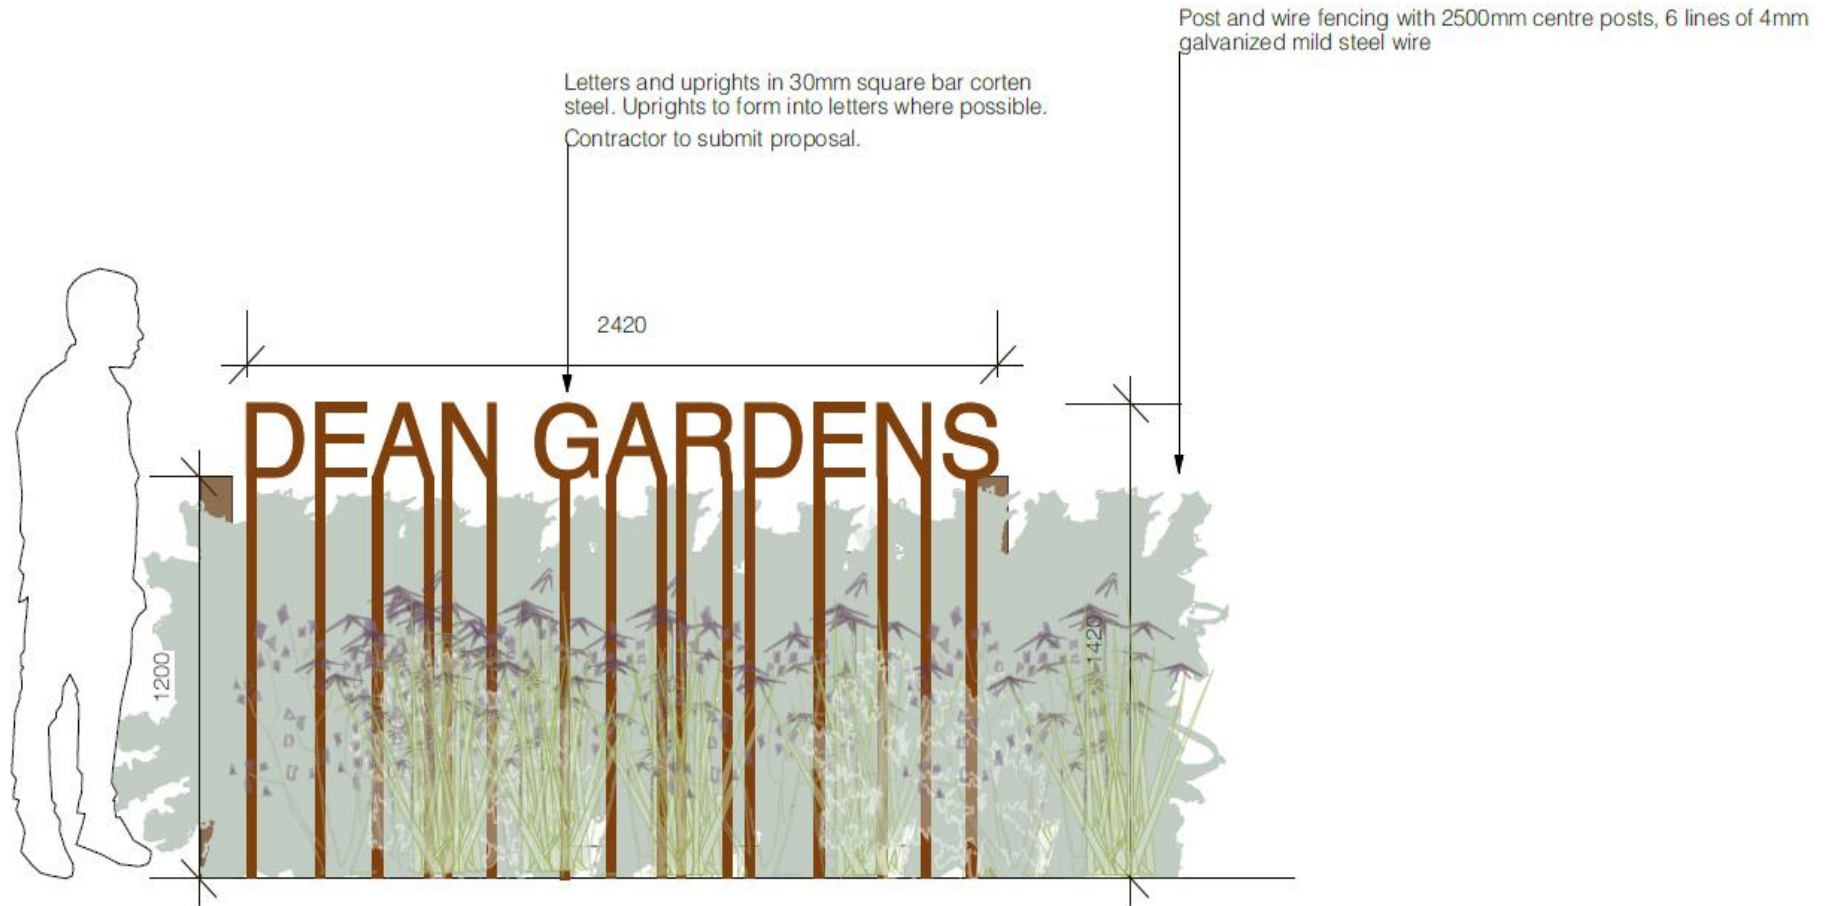



Entrances and Signs

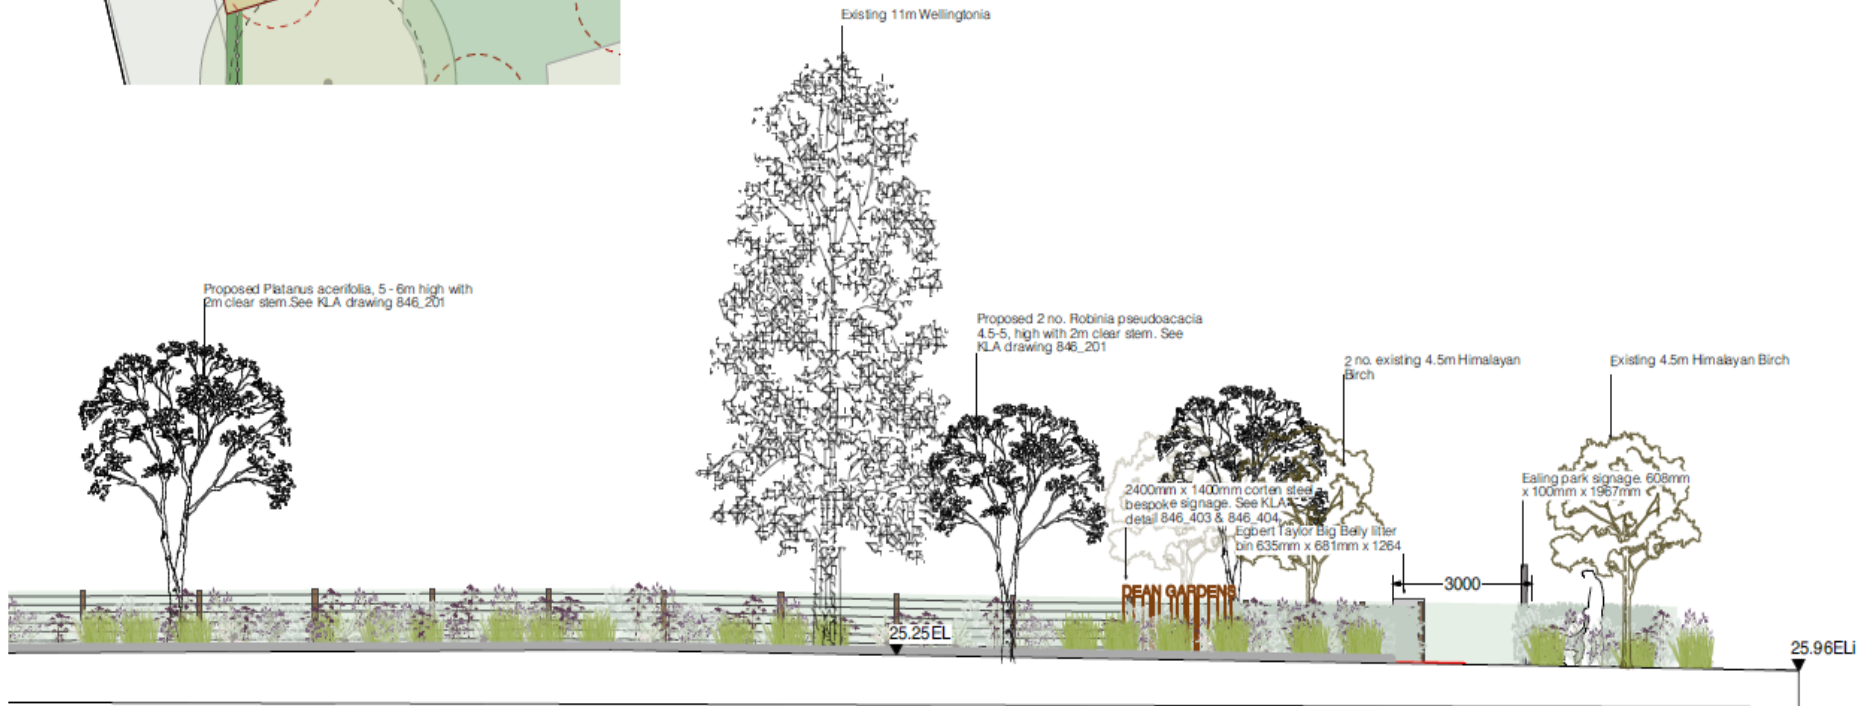



Entrances and Signs

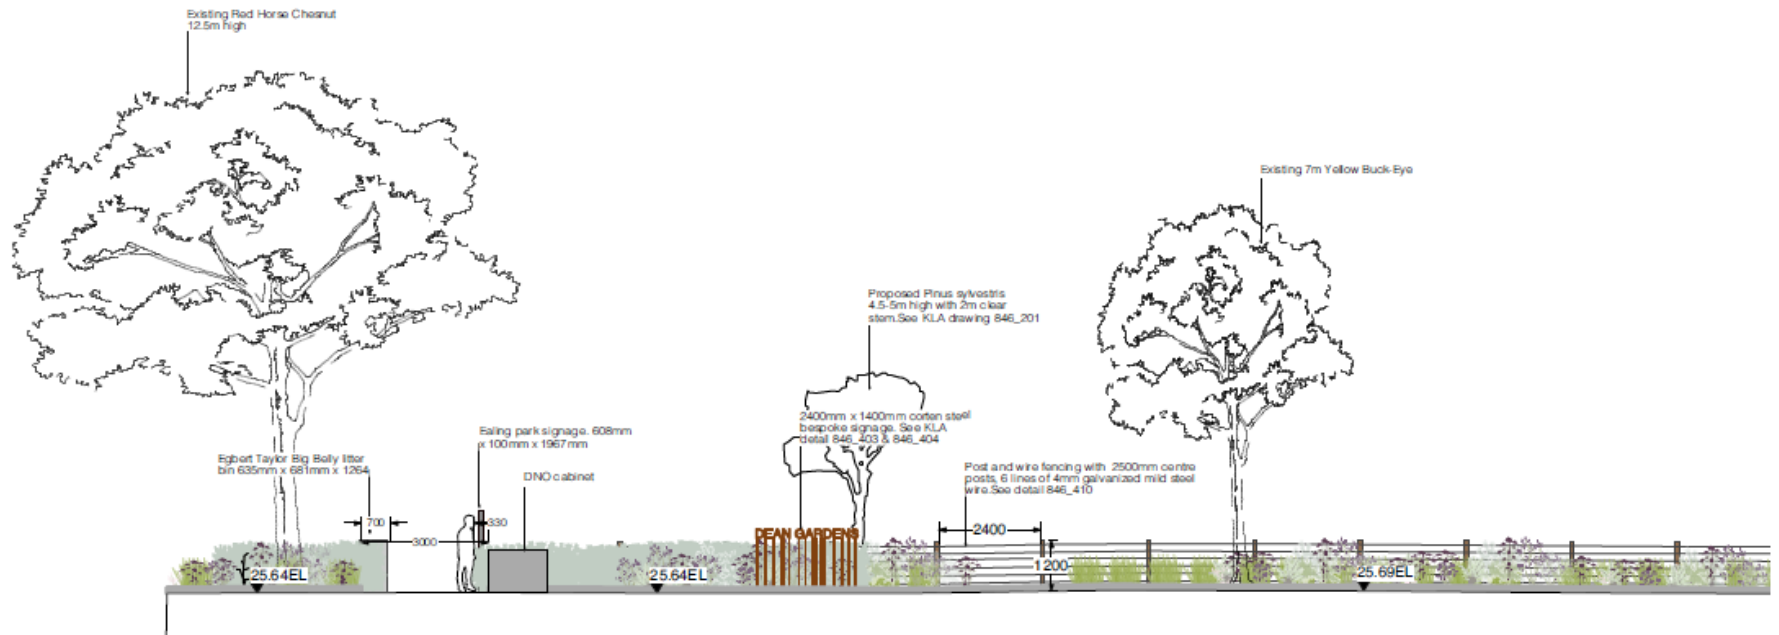

Community Garden

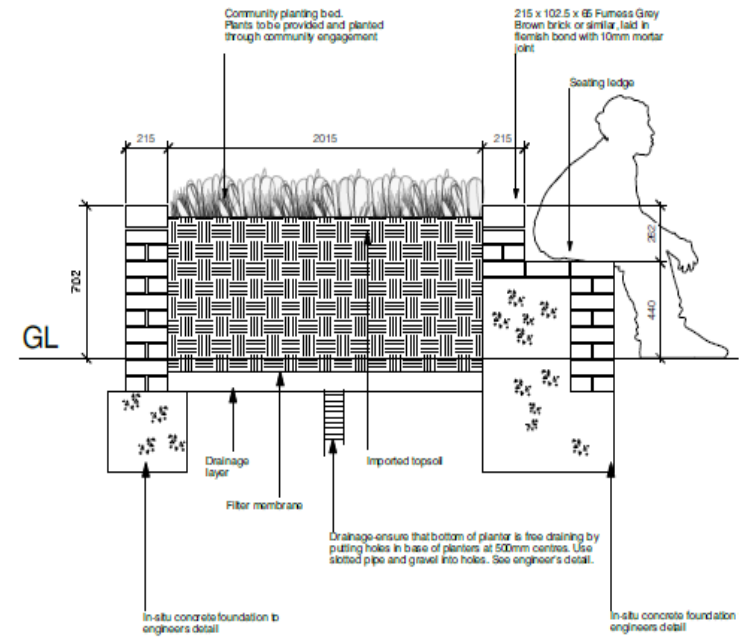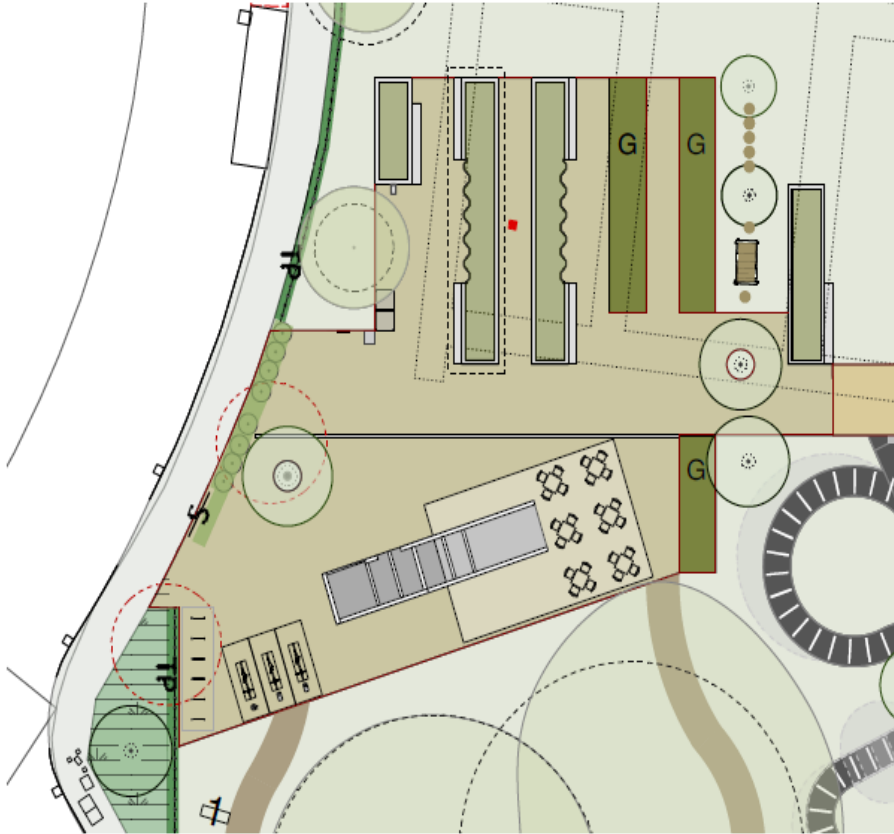

Community Garden

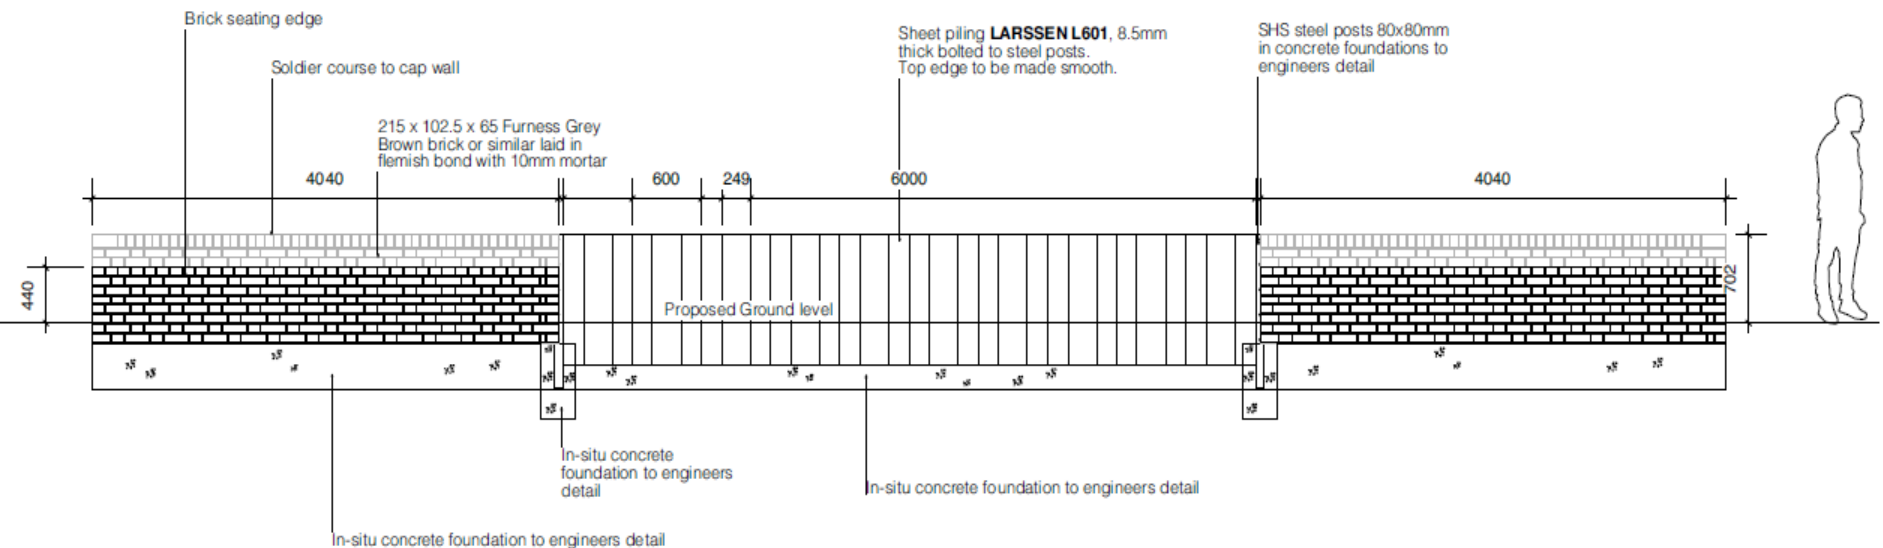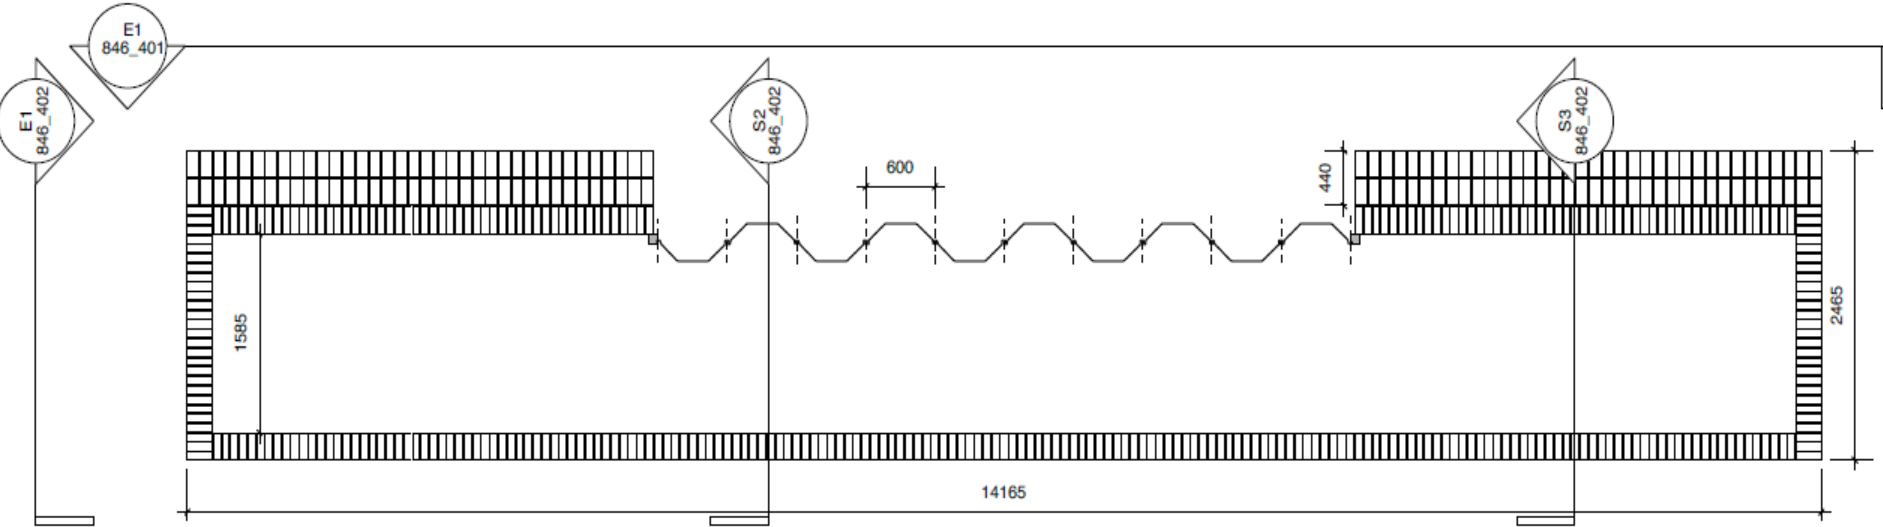

SUDs

